


P-55-f

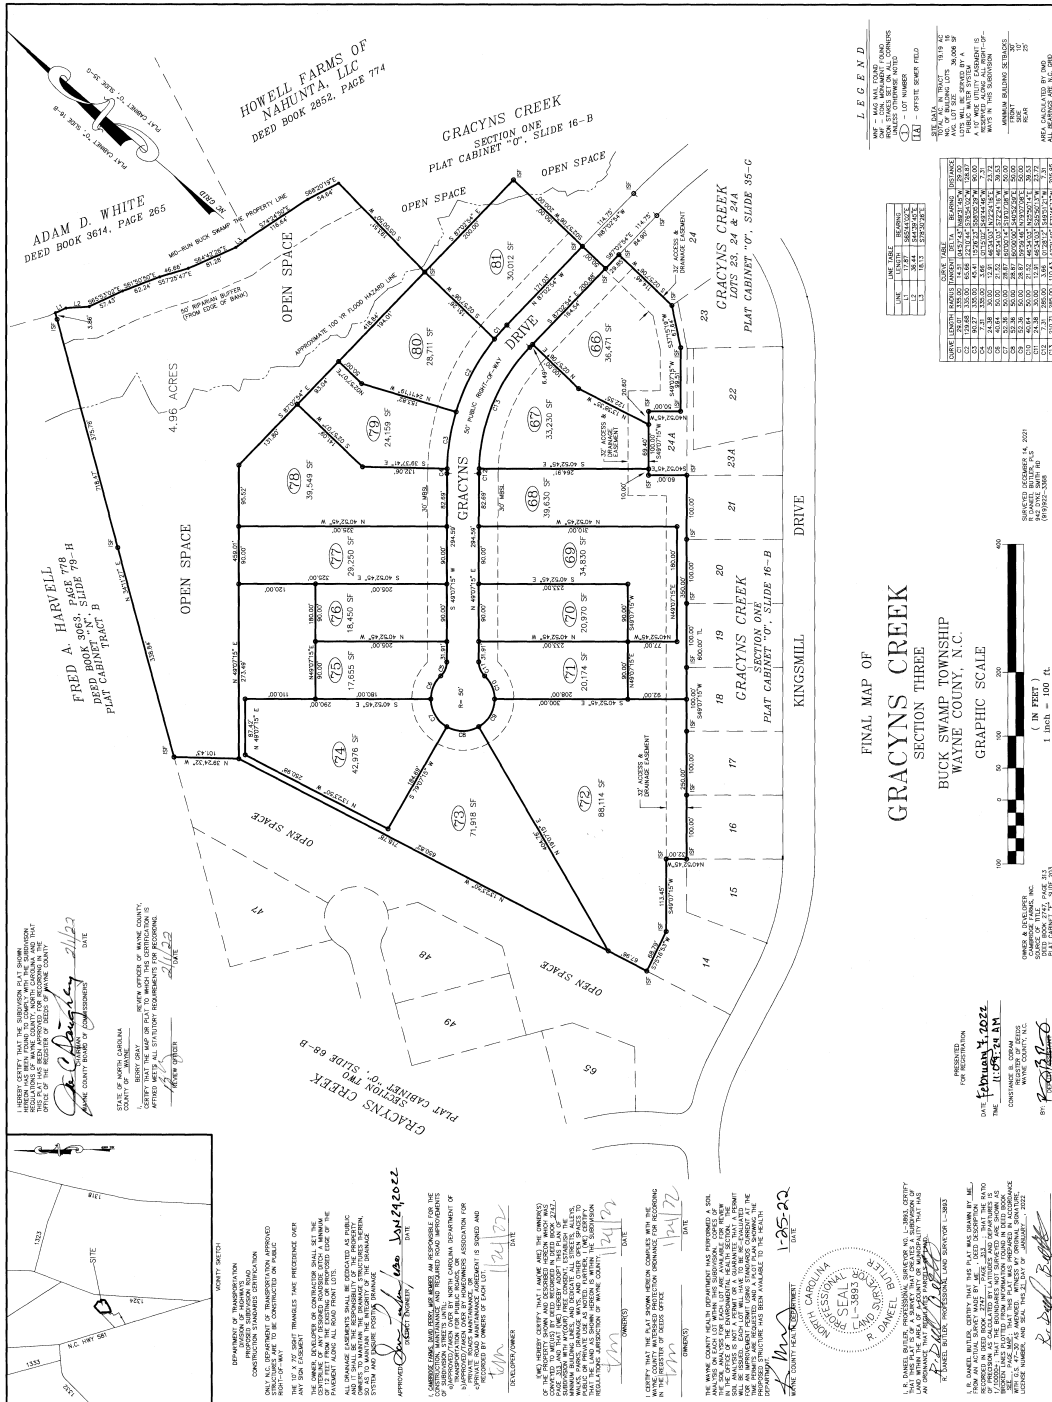

LEGEND




























GRAPHIC SCALE

1 INCH = 100 FT.

0 100 200 300 400





BY: **[Signature]**

FOR: **[Signature]**

STATE OF NORTH CAROLINA
COUNTY OF WAYNE

APPROVED: **[Signature]** DATE: **2/1/22**

APPROVED: **[Signature]** DATE: **2/1/22**

SECTION THREE

GRACYN'S CREEK

BUCK SWAMP TOWNSHIP

WAYNE COUNTY, N.C.

FINAL MAP OF

GRACYN'S CREEK

SECTION THREE

BUCK SWAMP TOWNSHIP

WAYNE COUNTY, N.C.



























