

WAYNE COUNTY BOARD OF COMMISSIONERS

DEPARTMENT OF TRANSPORTATION

CONSTRUCTION DIVISION

APPROVED: [Signature]

DATE: July 11, 2017

APPROVED: [Signature]

DATE: 7-13-17

APPROVED: [Signature]

DATE: 6/17

APPROVED: [Signature]

DATE: 6/17

APPROVED: [Signature]

DATE: 6/17





















68-B

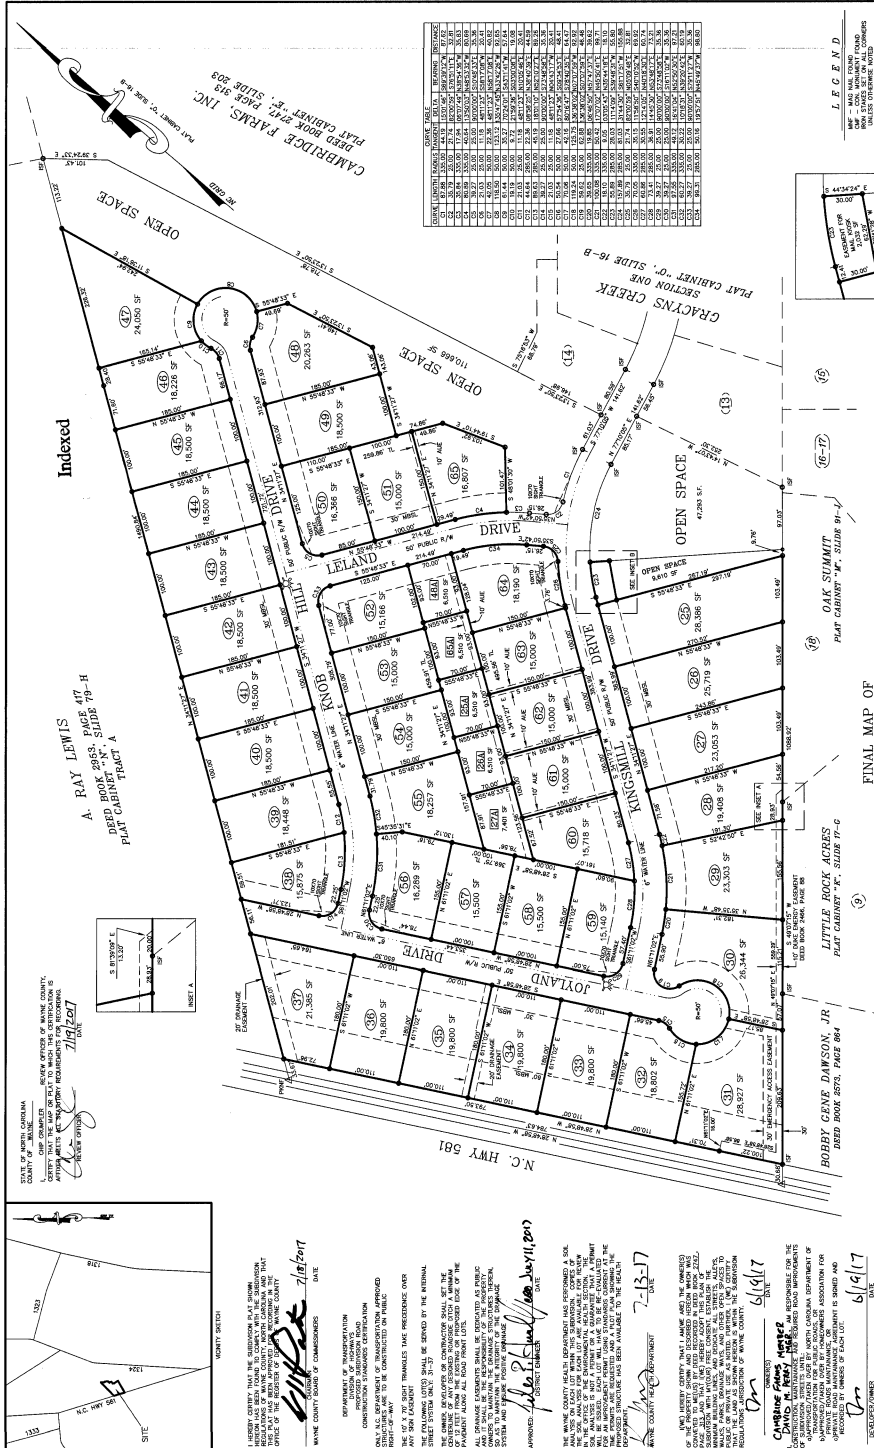

FINAL MAP OF GRACYNS CREEK SECTION TWO BUCK SWAMP TOWNSHIP WAYNE COUNTY, N.C. GRAPHIC SCALE 1 inch = 100 ft.





