
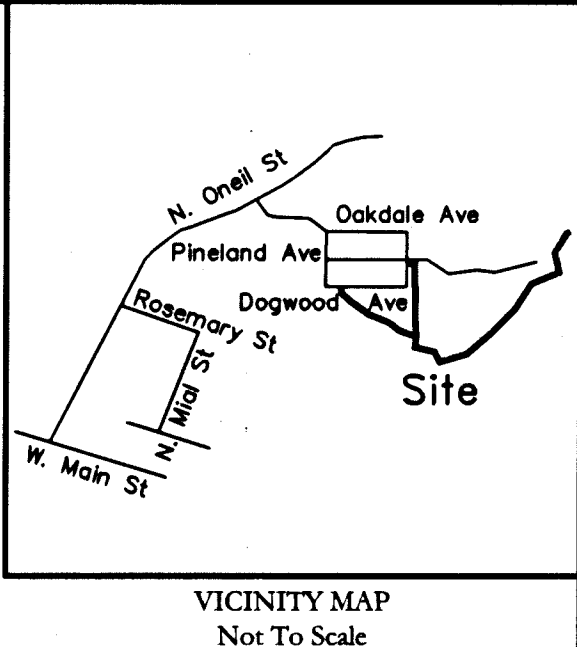


STATE OF NORTH CAROLINA COUNTY Johnston
Filed for Registration at 1:14:23 P.M.
Nov 30th 2015 in the
Register of Deeds Office
Recorded in Book 82 Page 126
C. M. Hall
REGISTER OF DEEDS

STATE OF NORTH CAROLINA COUNTY Johnston
I, Stephanie Richter, Review Officer of Johnston County,
certify that the map or plat to which this certification is
affixed meets all statutory requirements for recording.
11-30-15 DATE
Stephanie Richter
REVIEW OFFICER

STATE OF NORTH CAROLINA COUNTY Johnston
I, Thomas M. Hall, certify that this plat was drawn
under my supervision from an actual survey made under my supervision or deed
description recorded in Book _____ page _____ that the boundaries
not surveyed are clearly indicated as drawn from information found in book
page _____ that the ratio of precision as calculated is
1:17,500; that this plat was prepared in accordance with G.S. 47-30 as
amended.
Witness my original signature, registration number and seal this 30th day
of Nov., A.D., 2015.
C. M. Hall
Land Surveyor

SURVEYOR'S STATEMENT TO WHOM IT MAY CONCERN:
THIS PLAT IS A CORRECT REPRESENTATION OF LAND SURVEYED;
HOWEVER A NORTH CAROLINA LICENSED ATTORNEY SHOULD BE
CONSULTED CONCERNING CORRECT OWNERSHIP, WIDTH AND
LOCATION OF EASEMENTS, ANY CEMETERIES OR FAMILY BURIAL
GROUNDS NOT SHOWN ON RECORDED MAPS OR DEEDS MADE
AVAILABLE TO THIS SURVEYOR BY THE RECENT OWNERS AT
THE TIME OF THIS SURVEY AND OTHER TITLE QUESTIONS
REVEALED BY TITLE EXAMINATION. NO RESPONSIBILITY OF ANY
NATURE IS ASSUMED BY THIS SURVEYOR FOR ANY CONDITIONS
WHICH MAY PRESENTLY EXIST BUT ARE UNKNOWN, SUCH AS:
CEMETERIES, FAMILY BURIAL GROUNDS, TOXIC OR HAZARDOUS
WASTE MATERIAL, WETLANDS, AND OR FLOOD AREA, ETC.

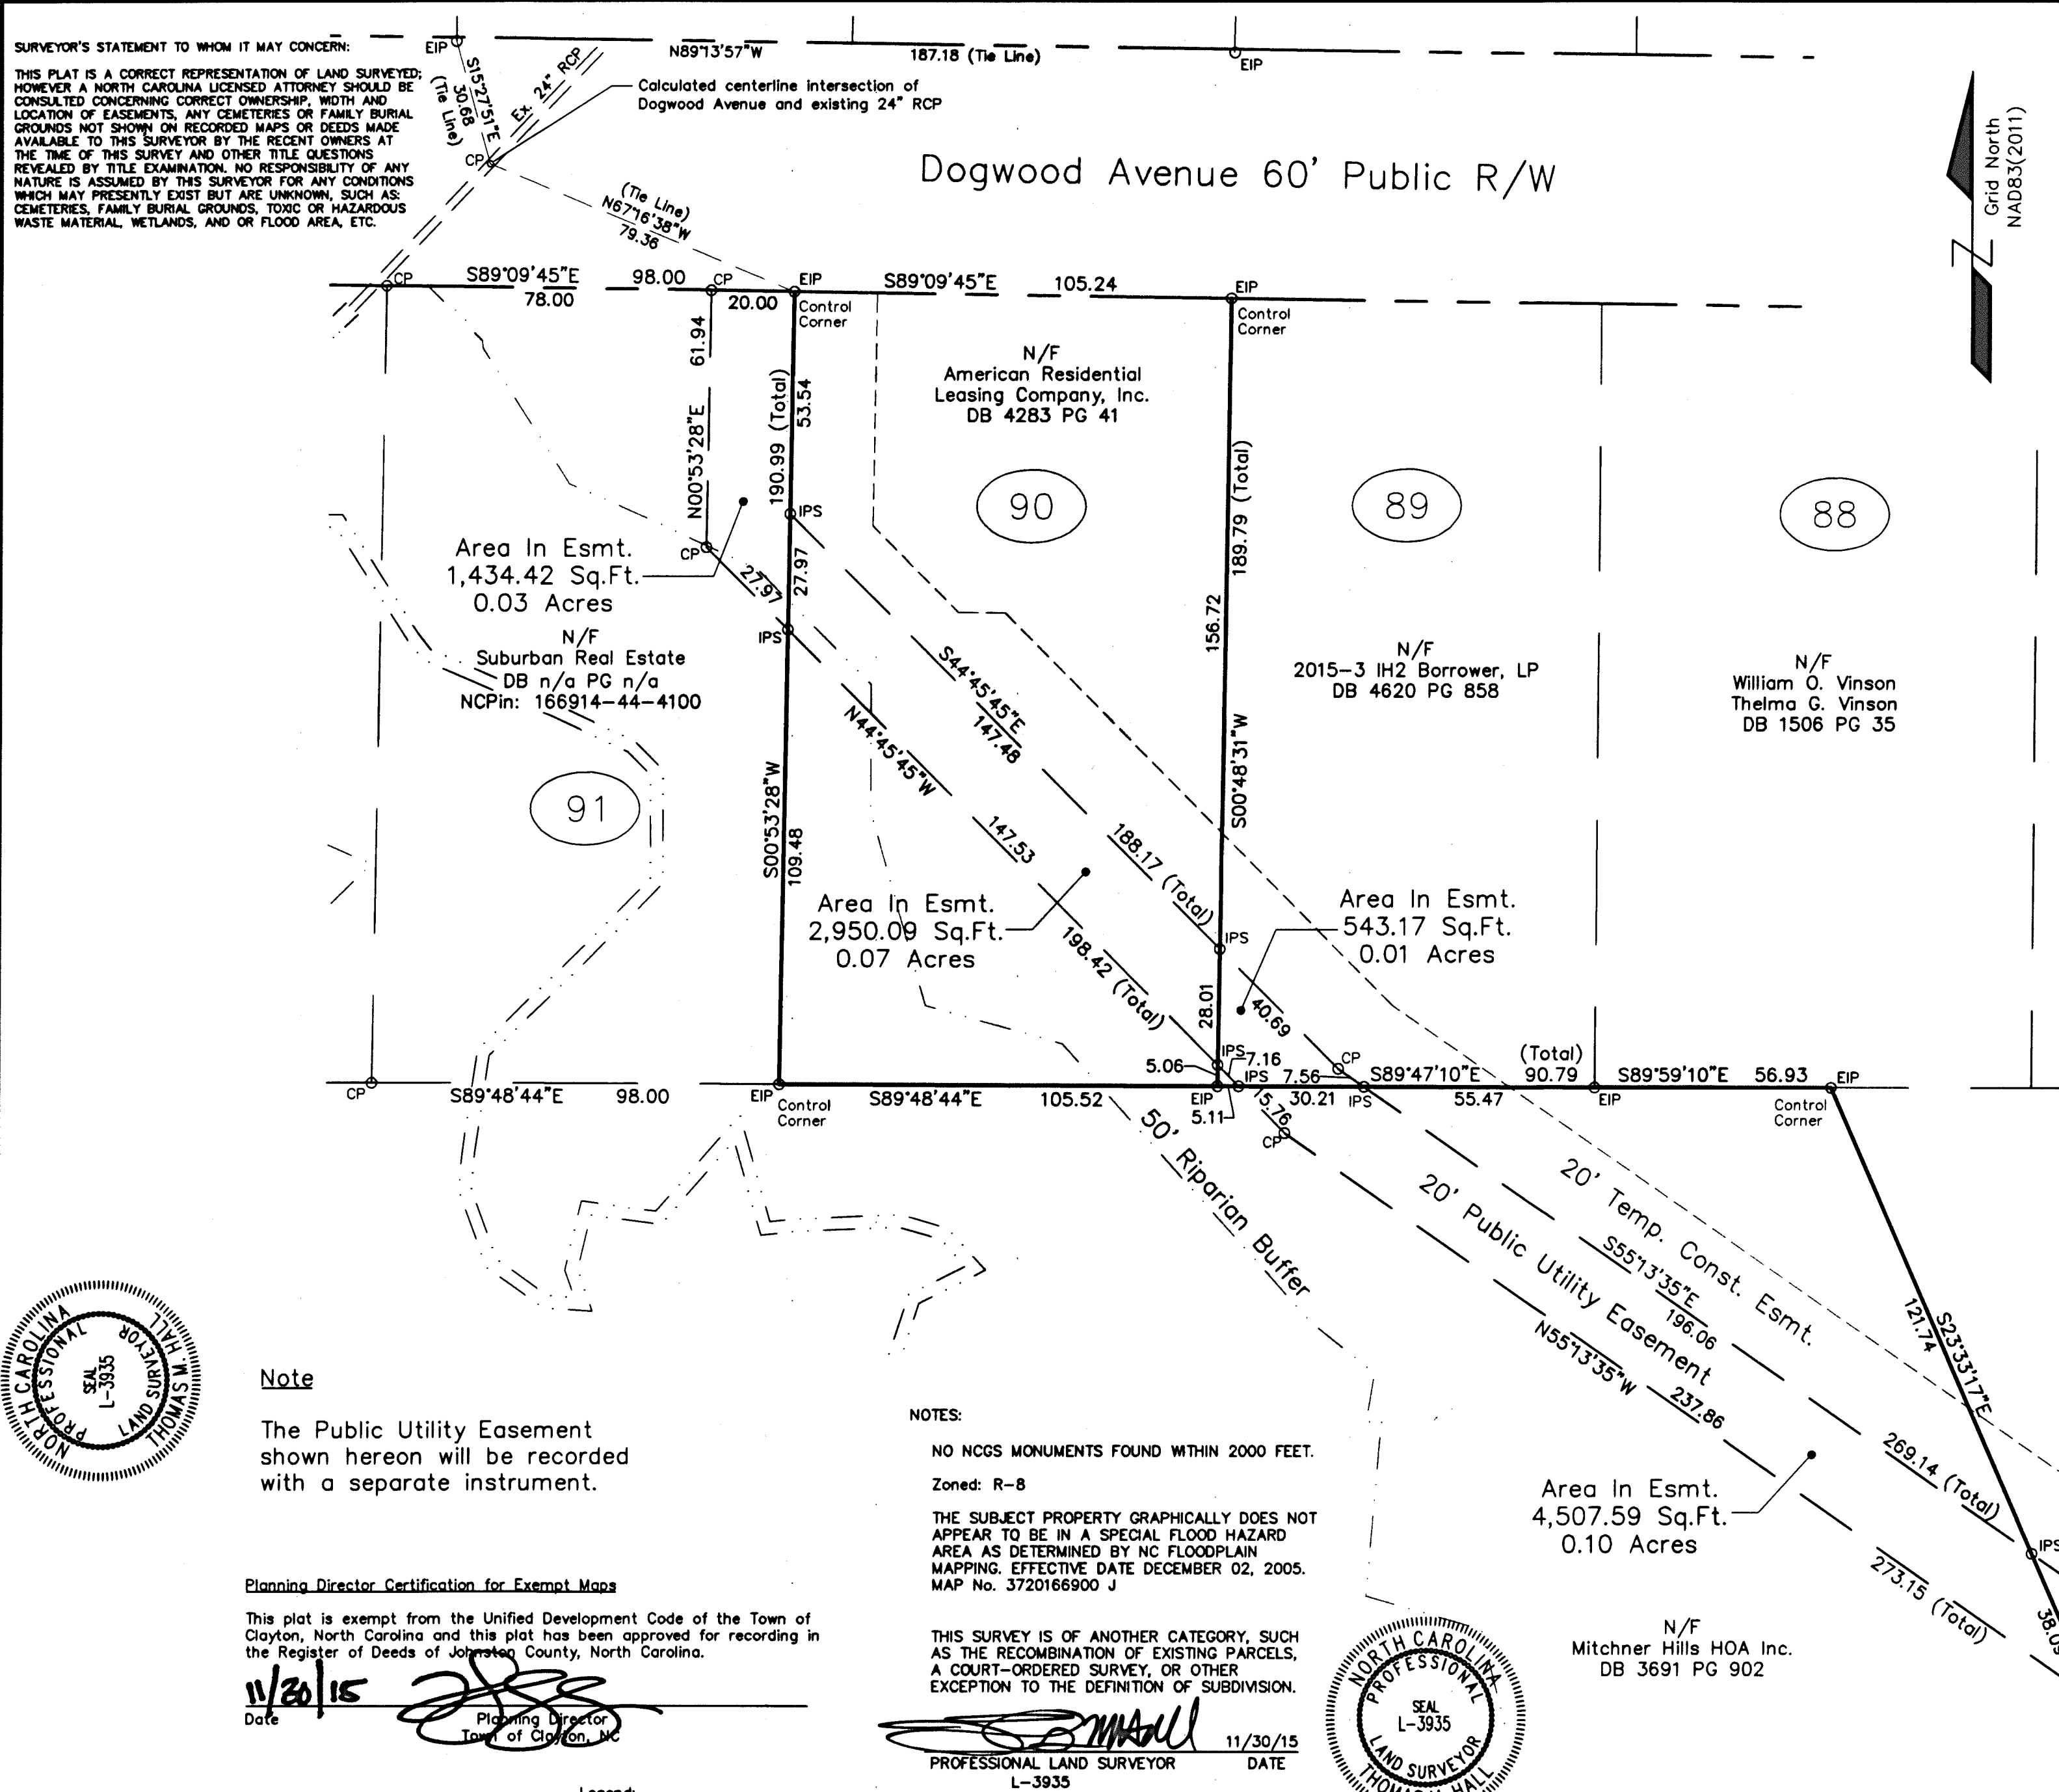

REFERENCE:
DB 3606 PG 155
PB 12 PG 29
PB 38 PG 301
PB 57 PG 426
PB 64 PG 102
PB 64 PG 468
PB 68 PG 62
PB 68 PG 344/345
PB 78 PG 404
PB 81 PG 76


Owners:
Suburban Real Estate
P.O. Box 759
Smithfield, NC 27577
Lot 91
NCPin: 166914-44-4100
American Residential
Leasing Company, Inc.
7047 E. Greenway Parkway
Suite 350
Scottsdale, AZ 85254
Deed Book 4283 Page 41
NCPin: 166914-44-4032
2015-3 IH2 Borrower, LP
C/O Invitation Homes
901 Main Street, Suite 4700
Dallas, TX 75202-3732
Deed Book 4620 Page 858
NCPin: 166914-44-5023
Mitchner Hills Home Owners
Association, Inc.
4367 US HWY 301 N
Dunn, NC 28334
Deed Book 3691 Page 902
NCPin: 166914-43-6768

Note
The Public Utility Easement
shown hereon will be recorded
with a separate instrument.


Planning Director Certification for Exempt Maps
This plat is exempt from the Unified Development Code of the Town of
Clayton, North Carolina and this plat has been approved for recording in
the Register of Deeds of Johnston County, North Carolina.
11/20/15
Date
Planning Director
Town of Clayton, NC

NOTES:
NO NCGS MONUMENTS FOUND WITHIN 2000 FEET.
Zoned: R-8
THE SUBJECT PROPERTY GRAPHICALLY DOES NOT
APPEAR TO BE IN A SPECIAL FLOOD HAZARD
AREA AS DETERMINED BY NC FLOODPLAIN
MAPPING, EFFECTIVE DATE DECEMBER 02, 2005.
MAP No. 3720166900 J

THIS SURVEY IS OF ANOTHER CATEGORY, SUCH
AS THE RECOMBINATION OF EXISTING PARCELS,
A COURT-ORDERED SURVEY, OR OTHER
EXCEPTION TO THE DEFINITION OF SUBDIVISION.
PROFESSIONAL LAND SURVEYOR
L-3935
11/30/15
DATE

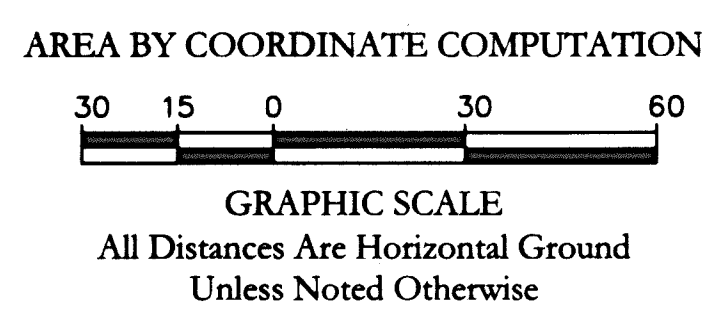

- Legend:
ERB - Existing Rebar
EIP - Existing Iron Pipe
EIS - Existing Iron Stake
EPK - Existing PK Nail
EMN - Existing MAG Nail
ECS - Existing Cotton Spindle
ERRS - Existing Railroad Spike
ECM - Existing Concrete Monument
CSS - Cotton Spindle Set
IPS - Iron Pipe Set
ISS - Iron Stake Set
IRS - Iron Rod Set
MNS - MAG Nail Set
CP - Calculated Point
RCP - Reinforced Concrete Pipe

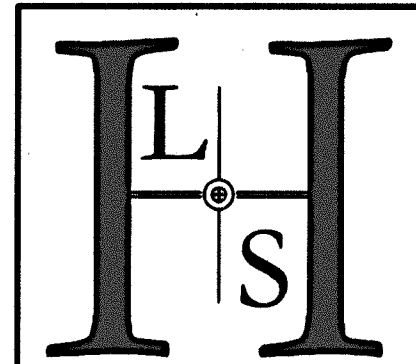

Hall Land Surveying, Inc.
1899 Steven's Chapel Road
Smithfield, NC 27577
(919) 868-8132
Firm #
C-3441

Town of Clayton 20' Public Utility Easement (Rollingwood Sewer Outfall)		
TOWNSHIP	Clayton	COUNTY Johnston STATE NC
SURVEYED BY	DRC/TMH	DRAWN BY TMH
DATE	05/15/13	SCALE 1"=30'
DRAWING NO.	HLS12-0058	