


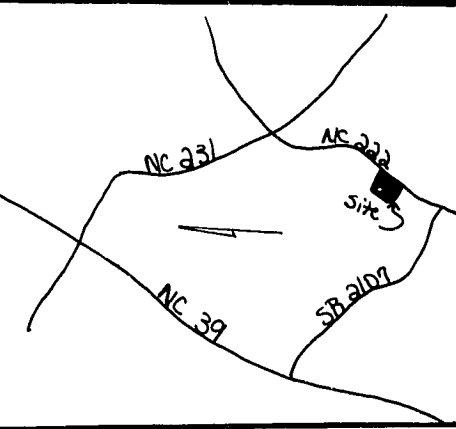

CERTIFICATE OF APPROVAL by the Planning Board
The Johnston County Planning Board hereby approves the final plat for the I. A. Lamm Subdivision, known as FLOWER HILL ESTATES.


1-22-85
DATE
William J. Sugg
CHAIRMAN-JOHNSTON COUNTY PLANNING BOARD

CERTIFICATE OF OWNERSHIP AND DEDICATION:
I hereby certify that I am the owner of the property shown and described hereon, which is located in the subdivision jurisdiction of Johnston County and that I hereby adopt this subdivision plan with my free consent, established minimum building setback lines and dedicate all streets, alleys, walks, parks, and other sites and easements to public or private use as noted.
LAMCO INDS., INC.
I. A. LAMM
OWNER
1-17-85
DATE
P. O. Box 1321
Wilson, N. C. 27893
Phone: 239-1170
Deed Restrictions, as noted.

CERTIFICATE OF APPROVAL FOR RECORDING:
I hereby certify that the subdivision plat shown hereon has been found to comply with the subdivision regulations for Johnston County, North Carolina, and that this plat has been approved by the Board of County Commissioners for recording in the office of the Register of Deeds of Johnston County.
2-4-85
DATE
William J. Sugg
CHAIRMAN-JOHNSTON COUNTY BOARD OF COMMISSIONERS

NORTH CAROLINA
FRANKLIN COUNTY
I, BRUNETTA R. TAYLOR, a Notary Public of the County and State aforesaid, certify that ROBERT G. WILLIAMS, a registered land surveyor, personally appeared before me this day and acknowledged the execution of the foregoing instrument.
Witness my hand and official stamp or seal, this 23 day of October, 1984.
My commission expires 12/10/87.
Brunetta R. Taylor
NOTARY PUBLIC

Stamp or Seal

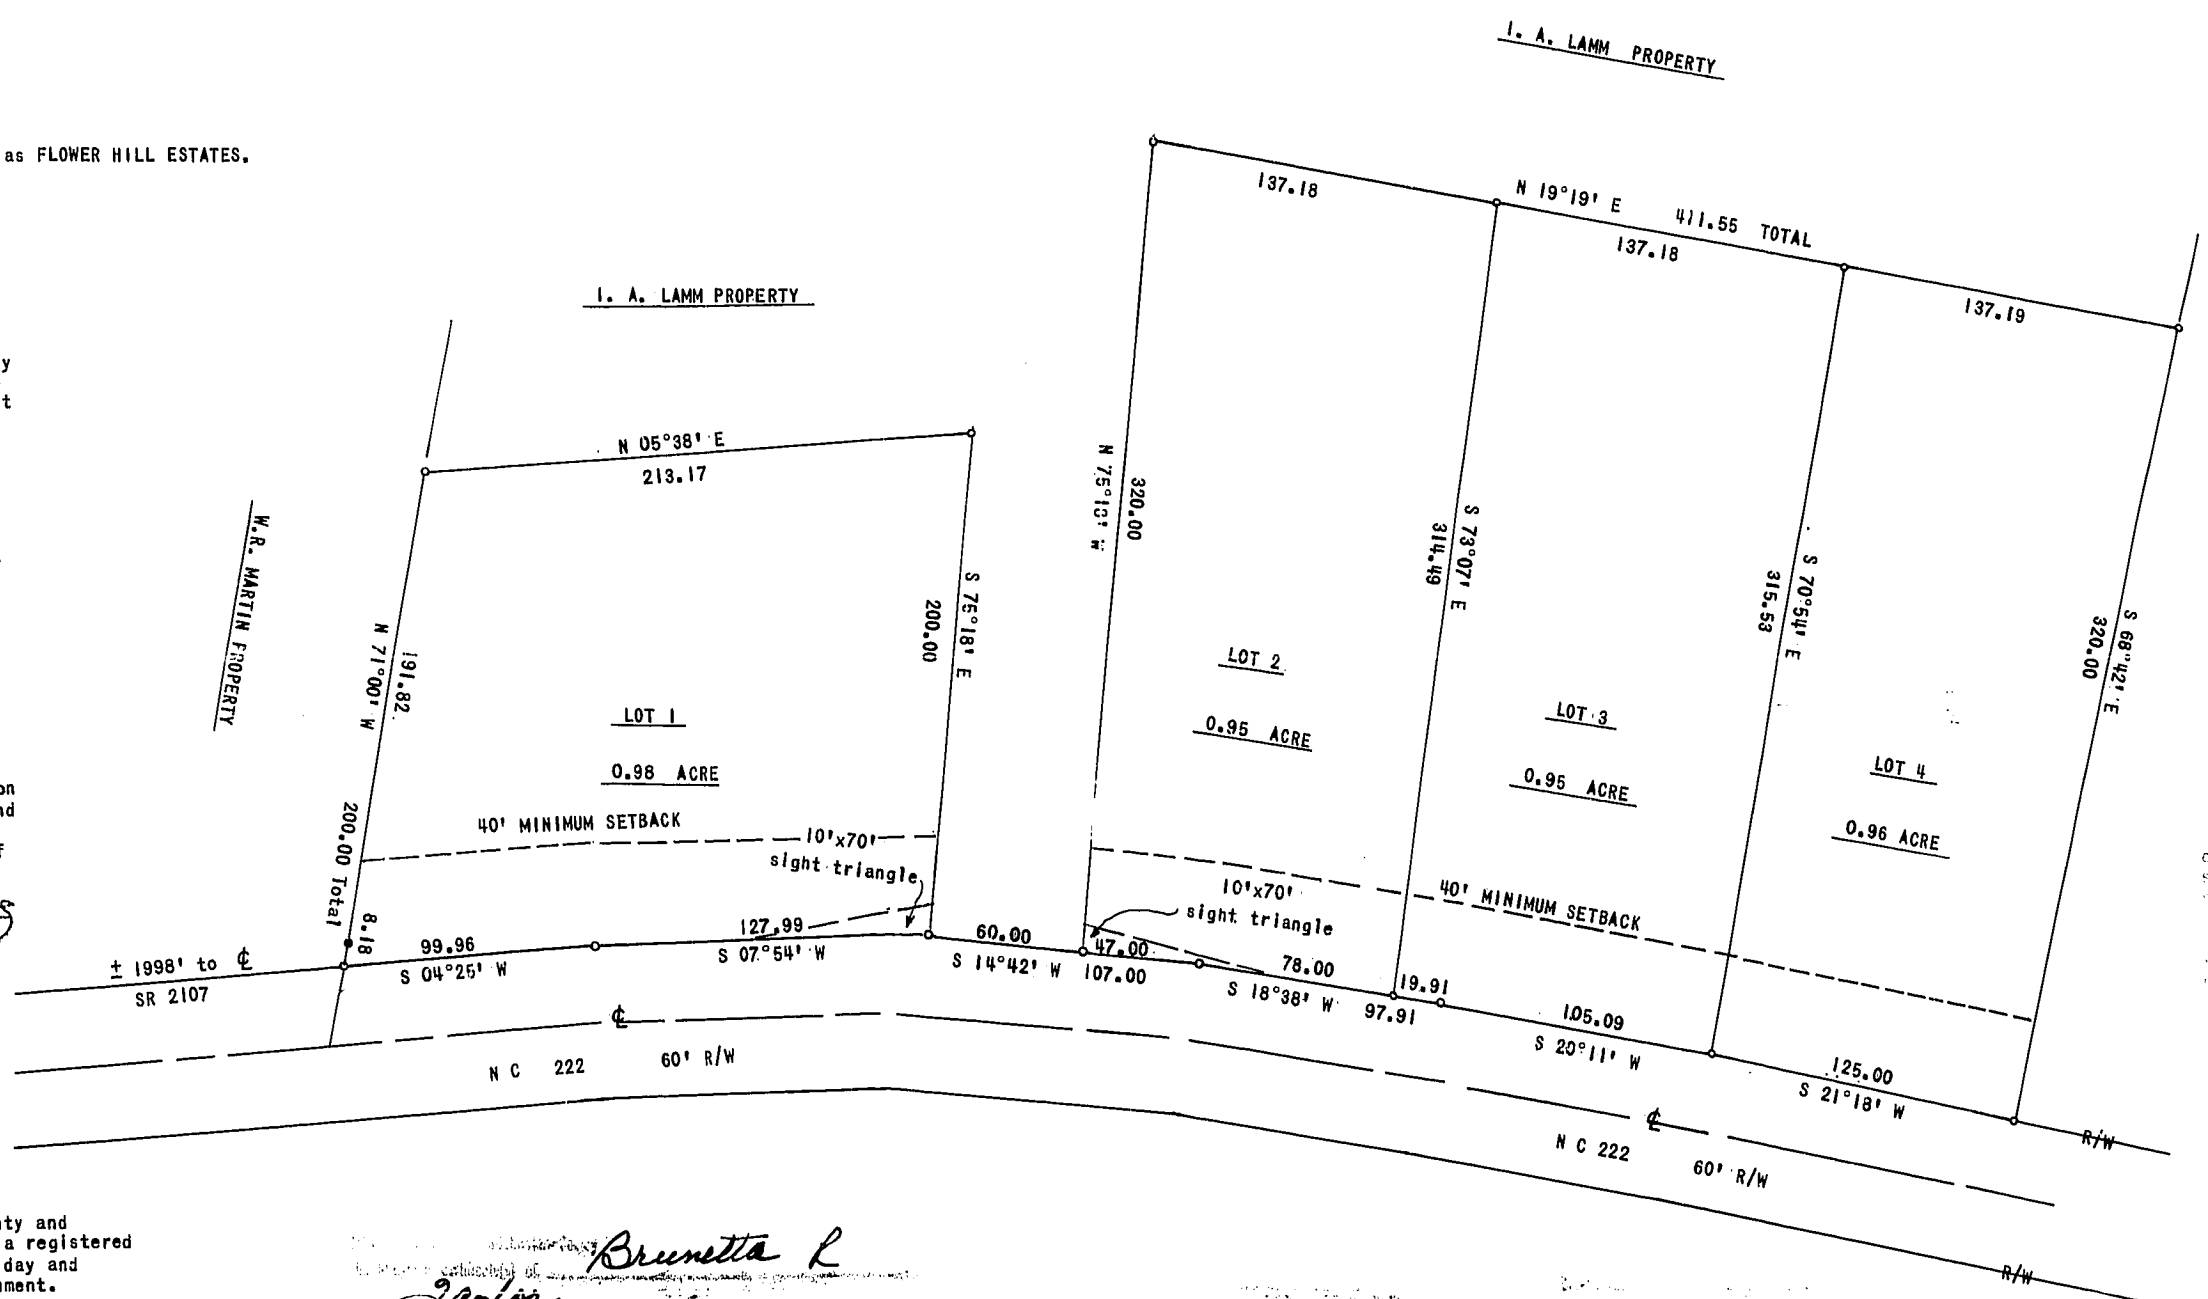



CERTIFICATION OF APPROVAL OF WATER SUPPLY AND SEWAGE DISPOSAL SYSTEMS: I HEREBY CERTIFY THAT THE WATER AND SEWAGE DISPOSAL SYSTEMS SHOWN ON THIS PLAT ARE IN ACCORDANCE WITH THE REQUIREMENTS OF THE NORTH CAROLINA DEPARTMENT OF ENVIRONMENT AND NATURAL RESOURCES. THIS IS NOT REQUIRED FOR THIS PLAT AS IT IS NOT CONNECTED TO ANY EXISTING WATER AND SEWAGE DISPOSAL SYSTEMS.
2-1-85
DATE
William J. Sugg
CHAIRMAN-JOHNSTON COUNTY BOARD OF COMMISSIONERS

This certificate is valid only as preliminary approval for water and sewer. A final approval shall be granted for each individual lot to be determined by the local health department.

LEGEND
● Existing iron pipe
○ New iron pipe

60 30 0 60 120 180
FB 616 SCALE IN FEET

I, ROBERT G. WILLIAMS, certify that under my direction and supervision this map was drawn from an actual field survey; that the error of closure of the survey as calculated by latitudes and departures is 1:5,000; that this map was prepared in accordance with G. S. 47-30 as amended.
Witness my hand and seal this 23 day of October, 1984.
R.L.S. L-1417 Robert G. Williams
Sworn to and subscribed before me this 23 day of October, 1984.
My commission expires 12/10/87.
Brunetta R. Taylor
NOTARY PUBLIC

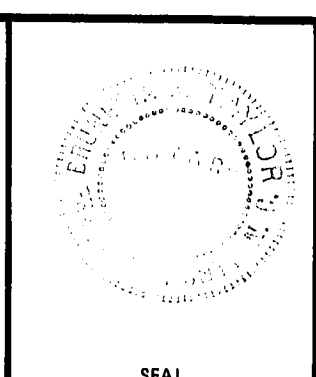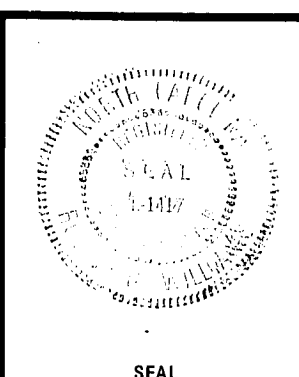

FINAL PLAT FOR
LAMCO INDS., INC.
FLOWER HILL ESTATES
O'NEALS TOWNSHIP
JOHNSTON COUNTY
NORTH CAROLINA

WILLIAMS, PEARCE & ASSOC., P. A.
REGISTERED LAND SURVEYORS
ZEBULON, NORTH CAROLINA
DRAWN BY: WDH. & SML
CHECKED BY: RGW. & BRT.
DATE: 10-23-84
SCALE: 1"=60'

14-A-57