


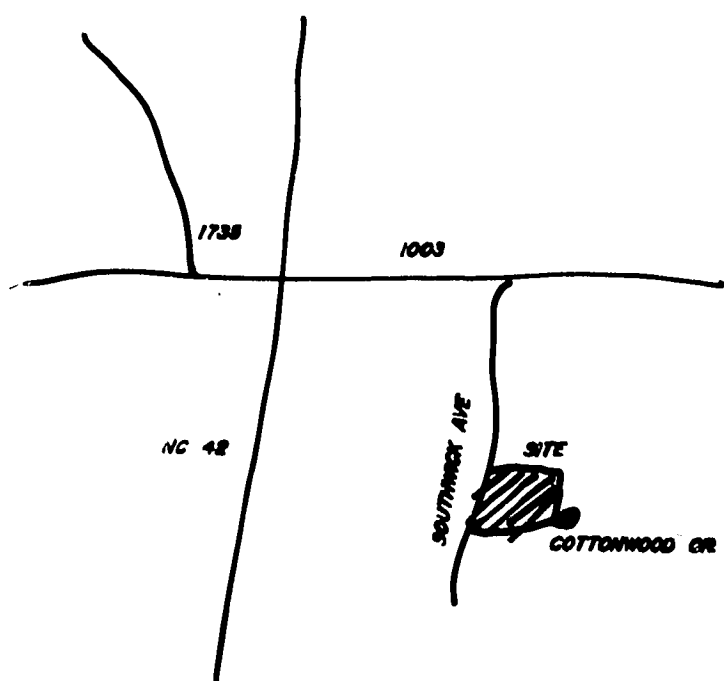

VICINITY MAP


LEGEND

- Lines Surveyed
- - - Lines Not Surveyed
- EIP - - - Existing Iron Pipe (Control Corners)
- EIS - - - Existing Iron Stake (Control Corners)
- ECM - - - Existing Concrete Monument (Control Corners)
- NIS - - - New Iron Stake
- PKN - - - P K Nail
- NIP - - - New Iron Pipe
- R/W - - - Right of Way
- DB - - - Deed Book
- CM - - - Concrete Monument
- ELS - - - Existing Lightwood Stake

NORTH CAROLINA
JOHNSTON COUNTY

I, W. STANTON MASSENGILL, certify that this plat was drawn under my supervision from an actual survey made under my supervision (deed description recorded in Book _____, page _____, etc.) (other); that the boundaries not surveyed are clearly indicated as drawn from information found in Book _____, page _____; that the ratio of precision as calculated is 1: 10000.2; that this plat was prepared in accordance with G. S. 47-30 as amended. Witness my original signature, registration number and seal this 13 day of JANUARY, A.D., 19 99.

Seal or Stamp

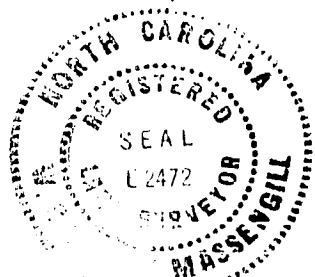

NORTH CAROLINA
JOHNSTON COUNTY

I, Kay B. Hatch, Review Officer of Johnston County, certify that the map or plat to which this certification is affixed meets all statutory requirements for recording.

1-13-99
Date

Kay B. Hatch
Review Officer

NORTH CAROLINA
COUNTY


Filed for Registration at _____ M, _____ 19 _____
in the Register of Deeds Office. Recorded in Book _____ Page _____

By _____
Register of Deeds

I CERTIFY THAT THIS SURVEY IS OF ANOTHER CATEGORY, SUCH AS THE RECOMBINATION OF EXISTING PARCELS, A COURT ORDERED SURVEY, OR OTHER EXCEPTION TO THE DEFINITION OF SUBDIVISION.

W. Stanton Massengill
SURVEYOR

Recorded in Book of Maps 53 Vol. _____ Pg. 300

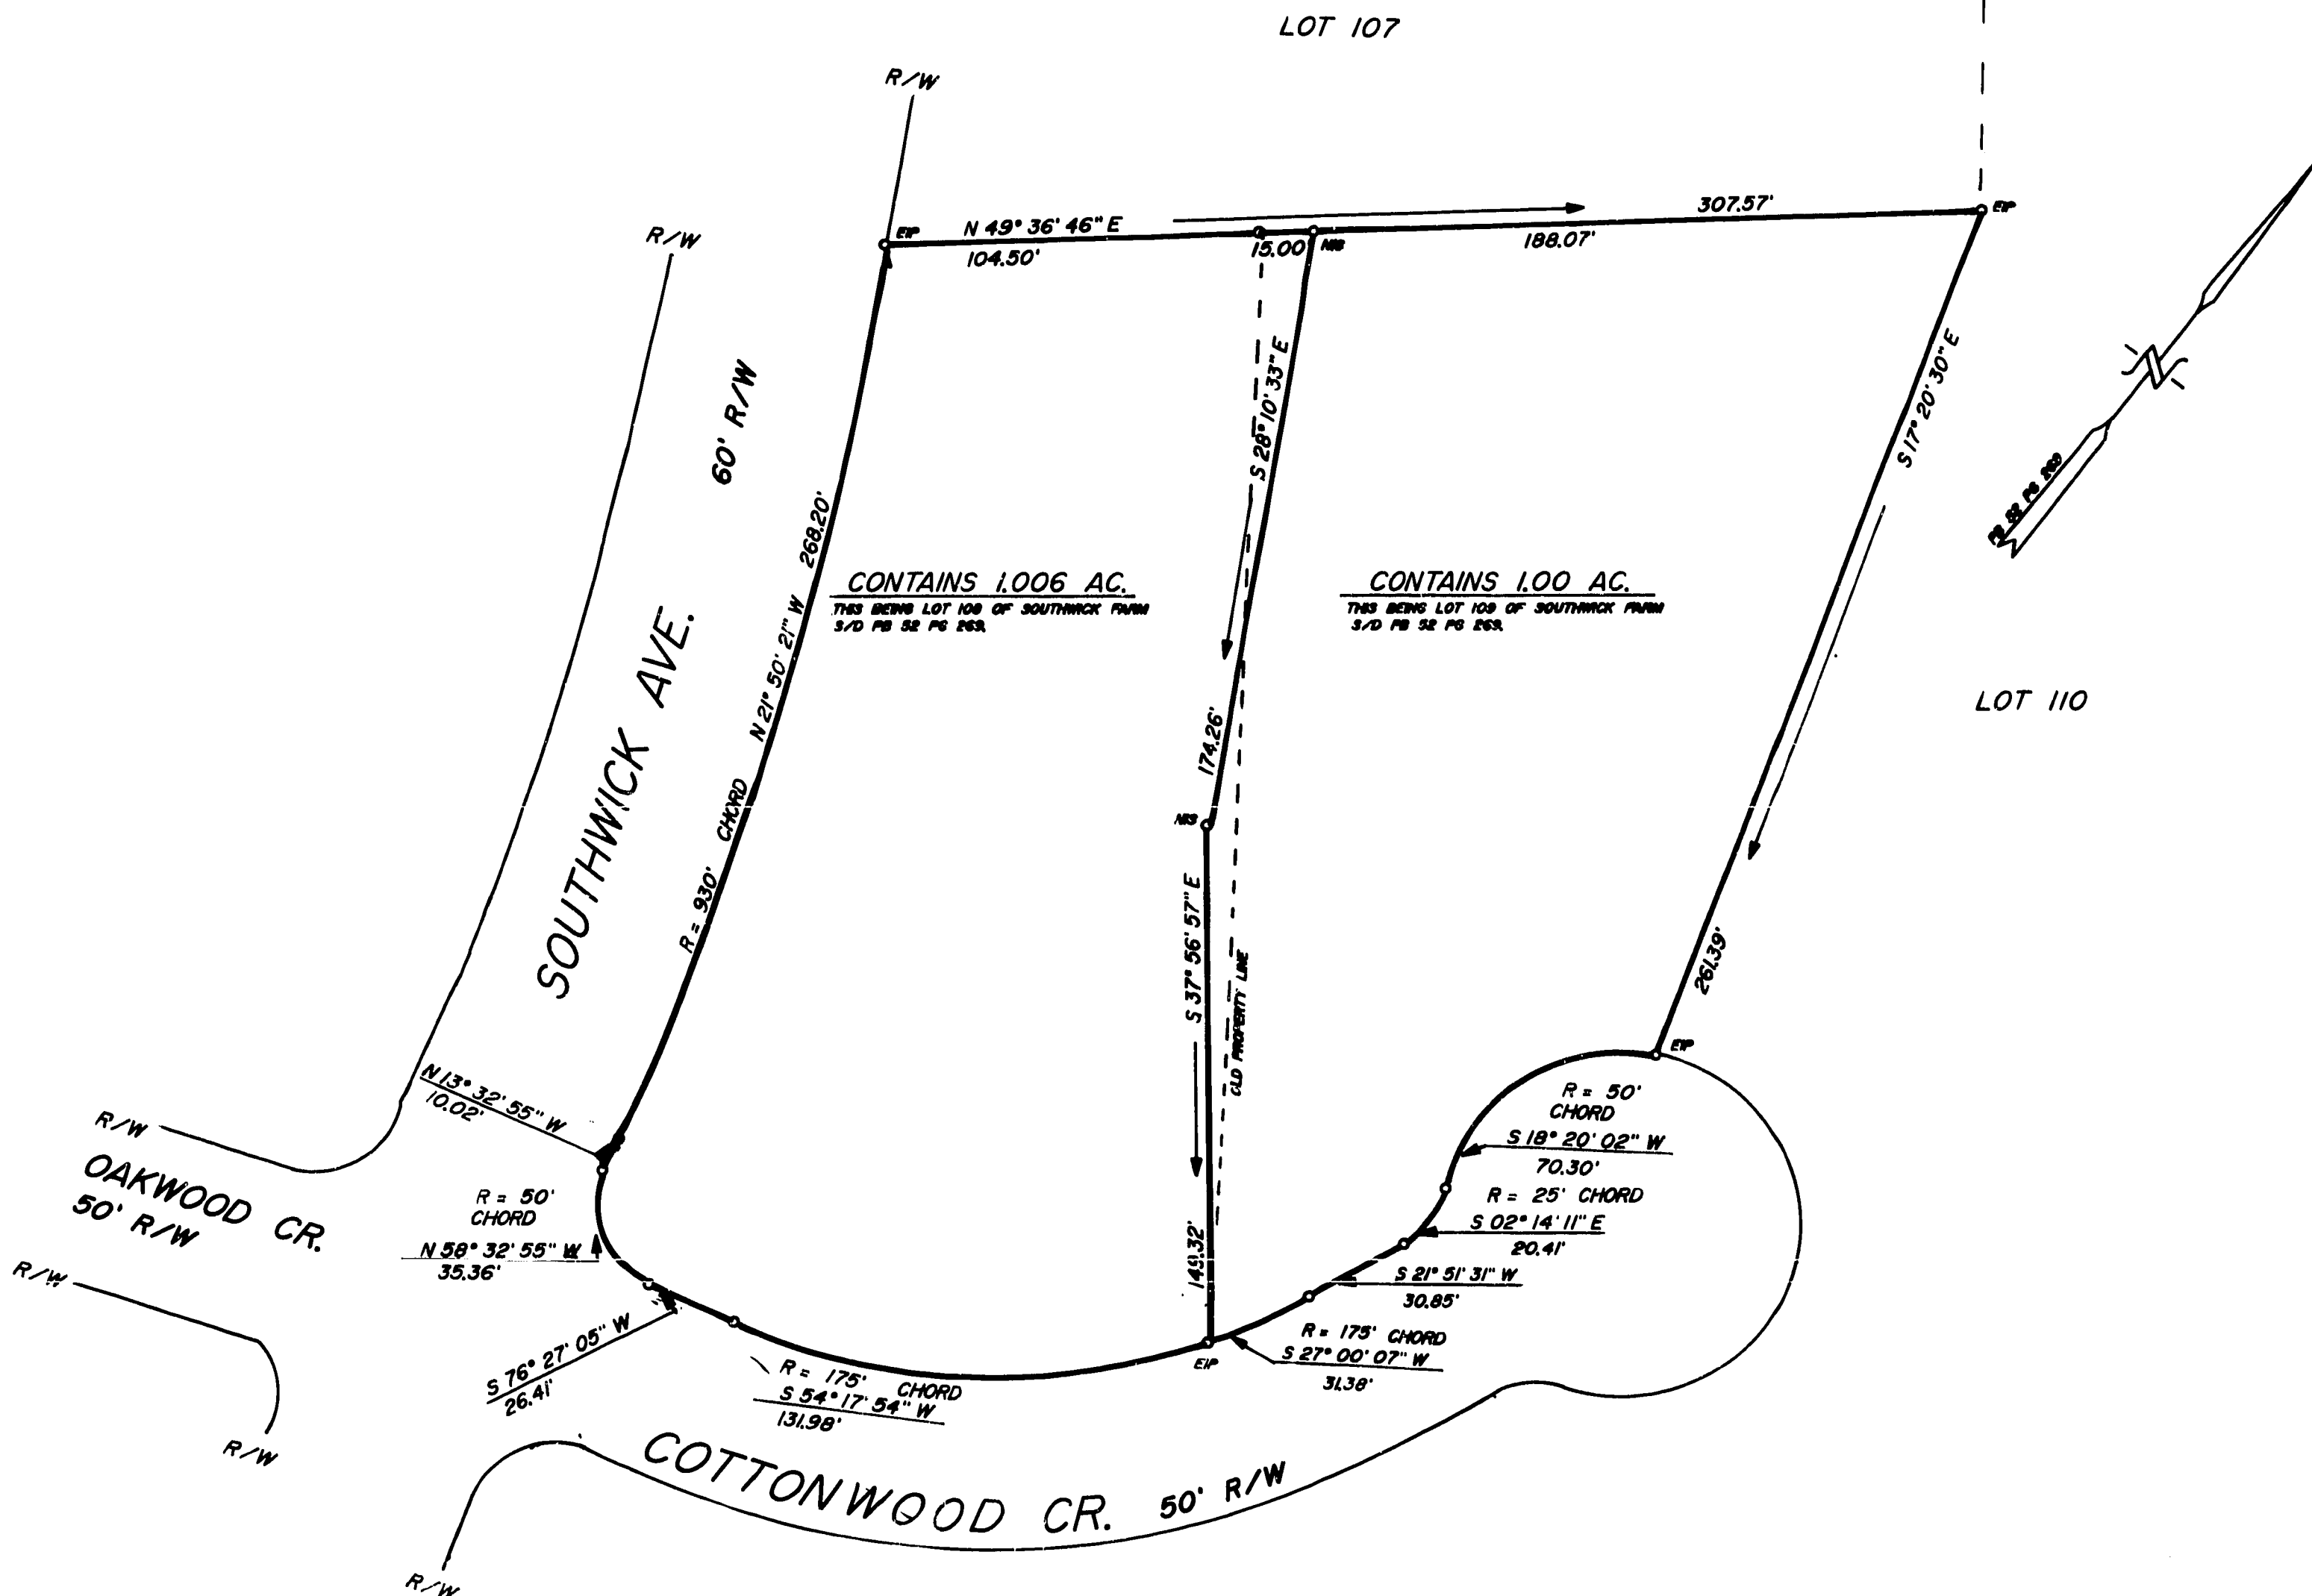

13 Jan 10:40A
53 300
Heather R. Stull
Deputy

EXEMPT FROM SUBDIVISION
REGULATION WITHIN THE JOHNSTON
COUNTY PLANNING JURISDICTION
DATE 1/13/99 SUBDIVISION ADMINISTRATOR

REVISIONS	PROPERTY OF STANDRIDGE CONSTRUCTION CO.		W. STANTON MASSENGILL, R.L.S. 7193 STRICKLAND'S CROSSROADS ROAD FOUR OAKS, N. C. 27524 919-894-2584		
	TOWNSHIP: WILDERS	COUNTY: JOHNSTON	DATE: 1-12-99	SURVEYED BY: DH	FIELD BOOK 62-6
	STATE: NORTH CAROLINA		SCALE: 1" = 40'	DRAWN BY: AH	DRAWING NO.
	ZONE:	TAX MAP:	PARCEL:	CHECKED & CLOSURE BY: WSM	99-8-B